


Notes:  
 The drawing and specification take into account the current building control act and the current building regulations, and are to be used as a guide to the works. The construction shall include all works referred to necessary, though they may not necessarily be described in the bill of materials. All construction shall be in accordance with the current building regulations and shall be in compliance with the regulations within their own trade. All works, services, installations and methods of workmanship shall comply in full with the current building regulations and relevant codes of practice at the time of construction. The main contractor should monitor the works with regard to the regulations at all times. Drawings to be checked on site by the contractor before any work shall commence. Architect to be informed of any discrepancy immediately. Figured dimensions only to be taken from this drawing.  
 If in doubt - ask!

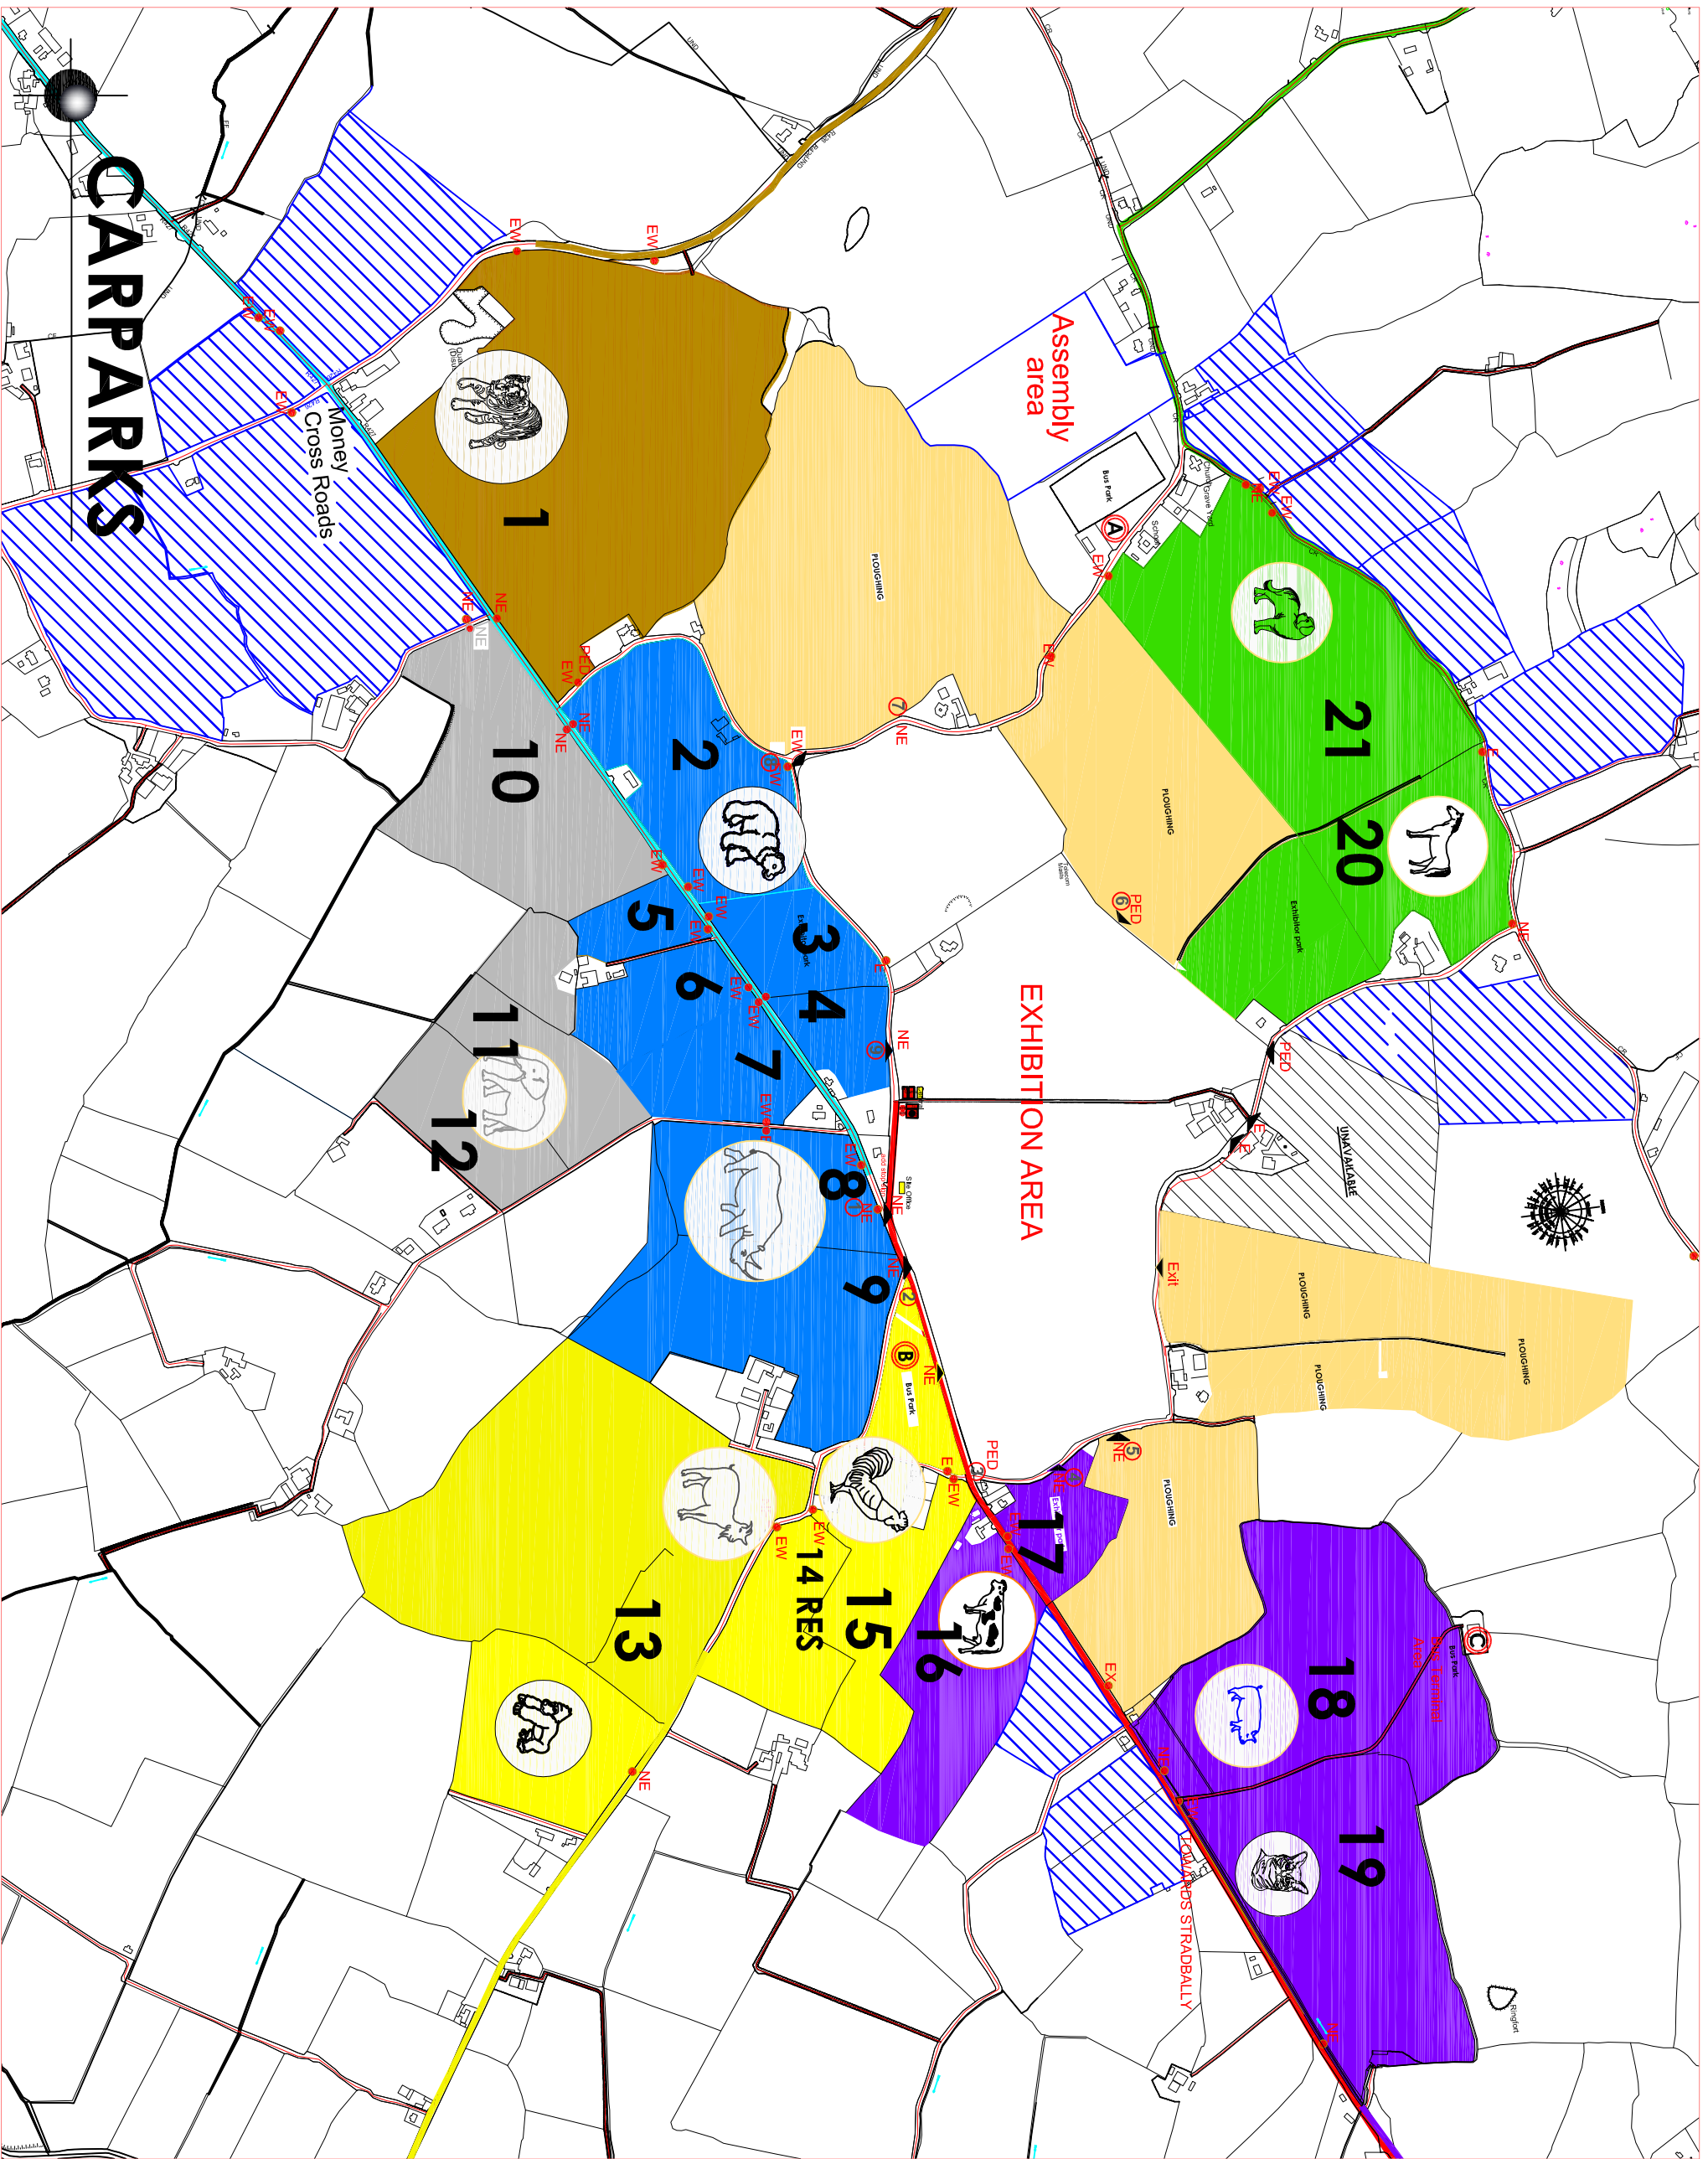

Issue	date	description	by	chkd.

client: NPA  
 project: NATIONAL PLOUGHING CHAMPS, RATHENISKA, STRADBALLY, CO. LAOIS.  
 scale: NTS  
 drawn: JB  
 checked: NTS  
 date: 30-7-13

**Burgess & Associates**  
 Architectural Consultants & Project Managers

Rathen, Kildavin, Bunclody, Co. Wexford, Ireland.  
 Tel: +353-(0)53-9377248  
 Mob: +353-(0)87-2718855  
 Fax: +353-(0)53-9377248  
 E-mail: burgessandassociates@gmail.com

title: CARPARKS  
 drawing no: DRAFT3  
 issue: